


Jardin
114.10m²

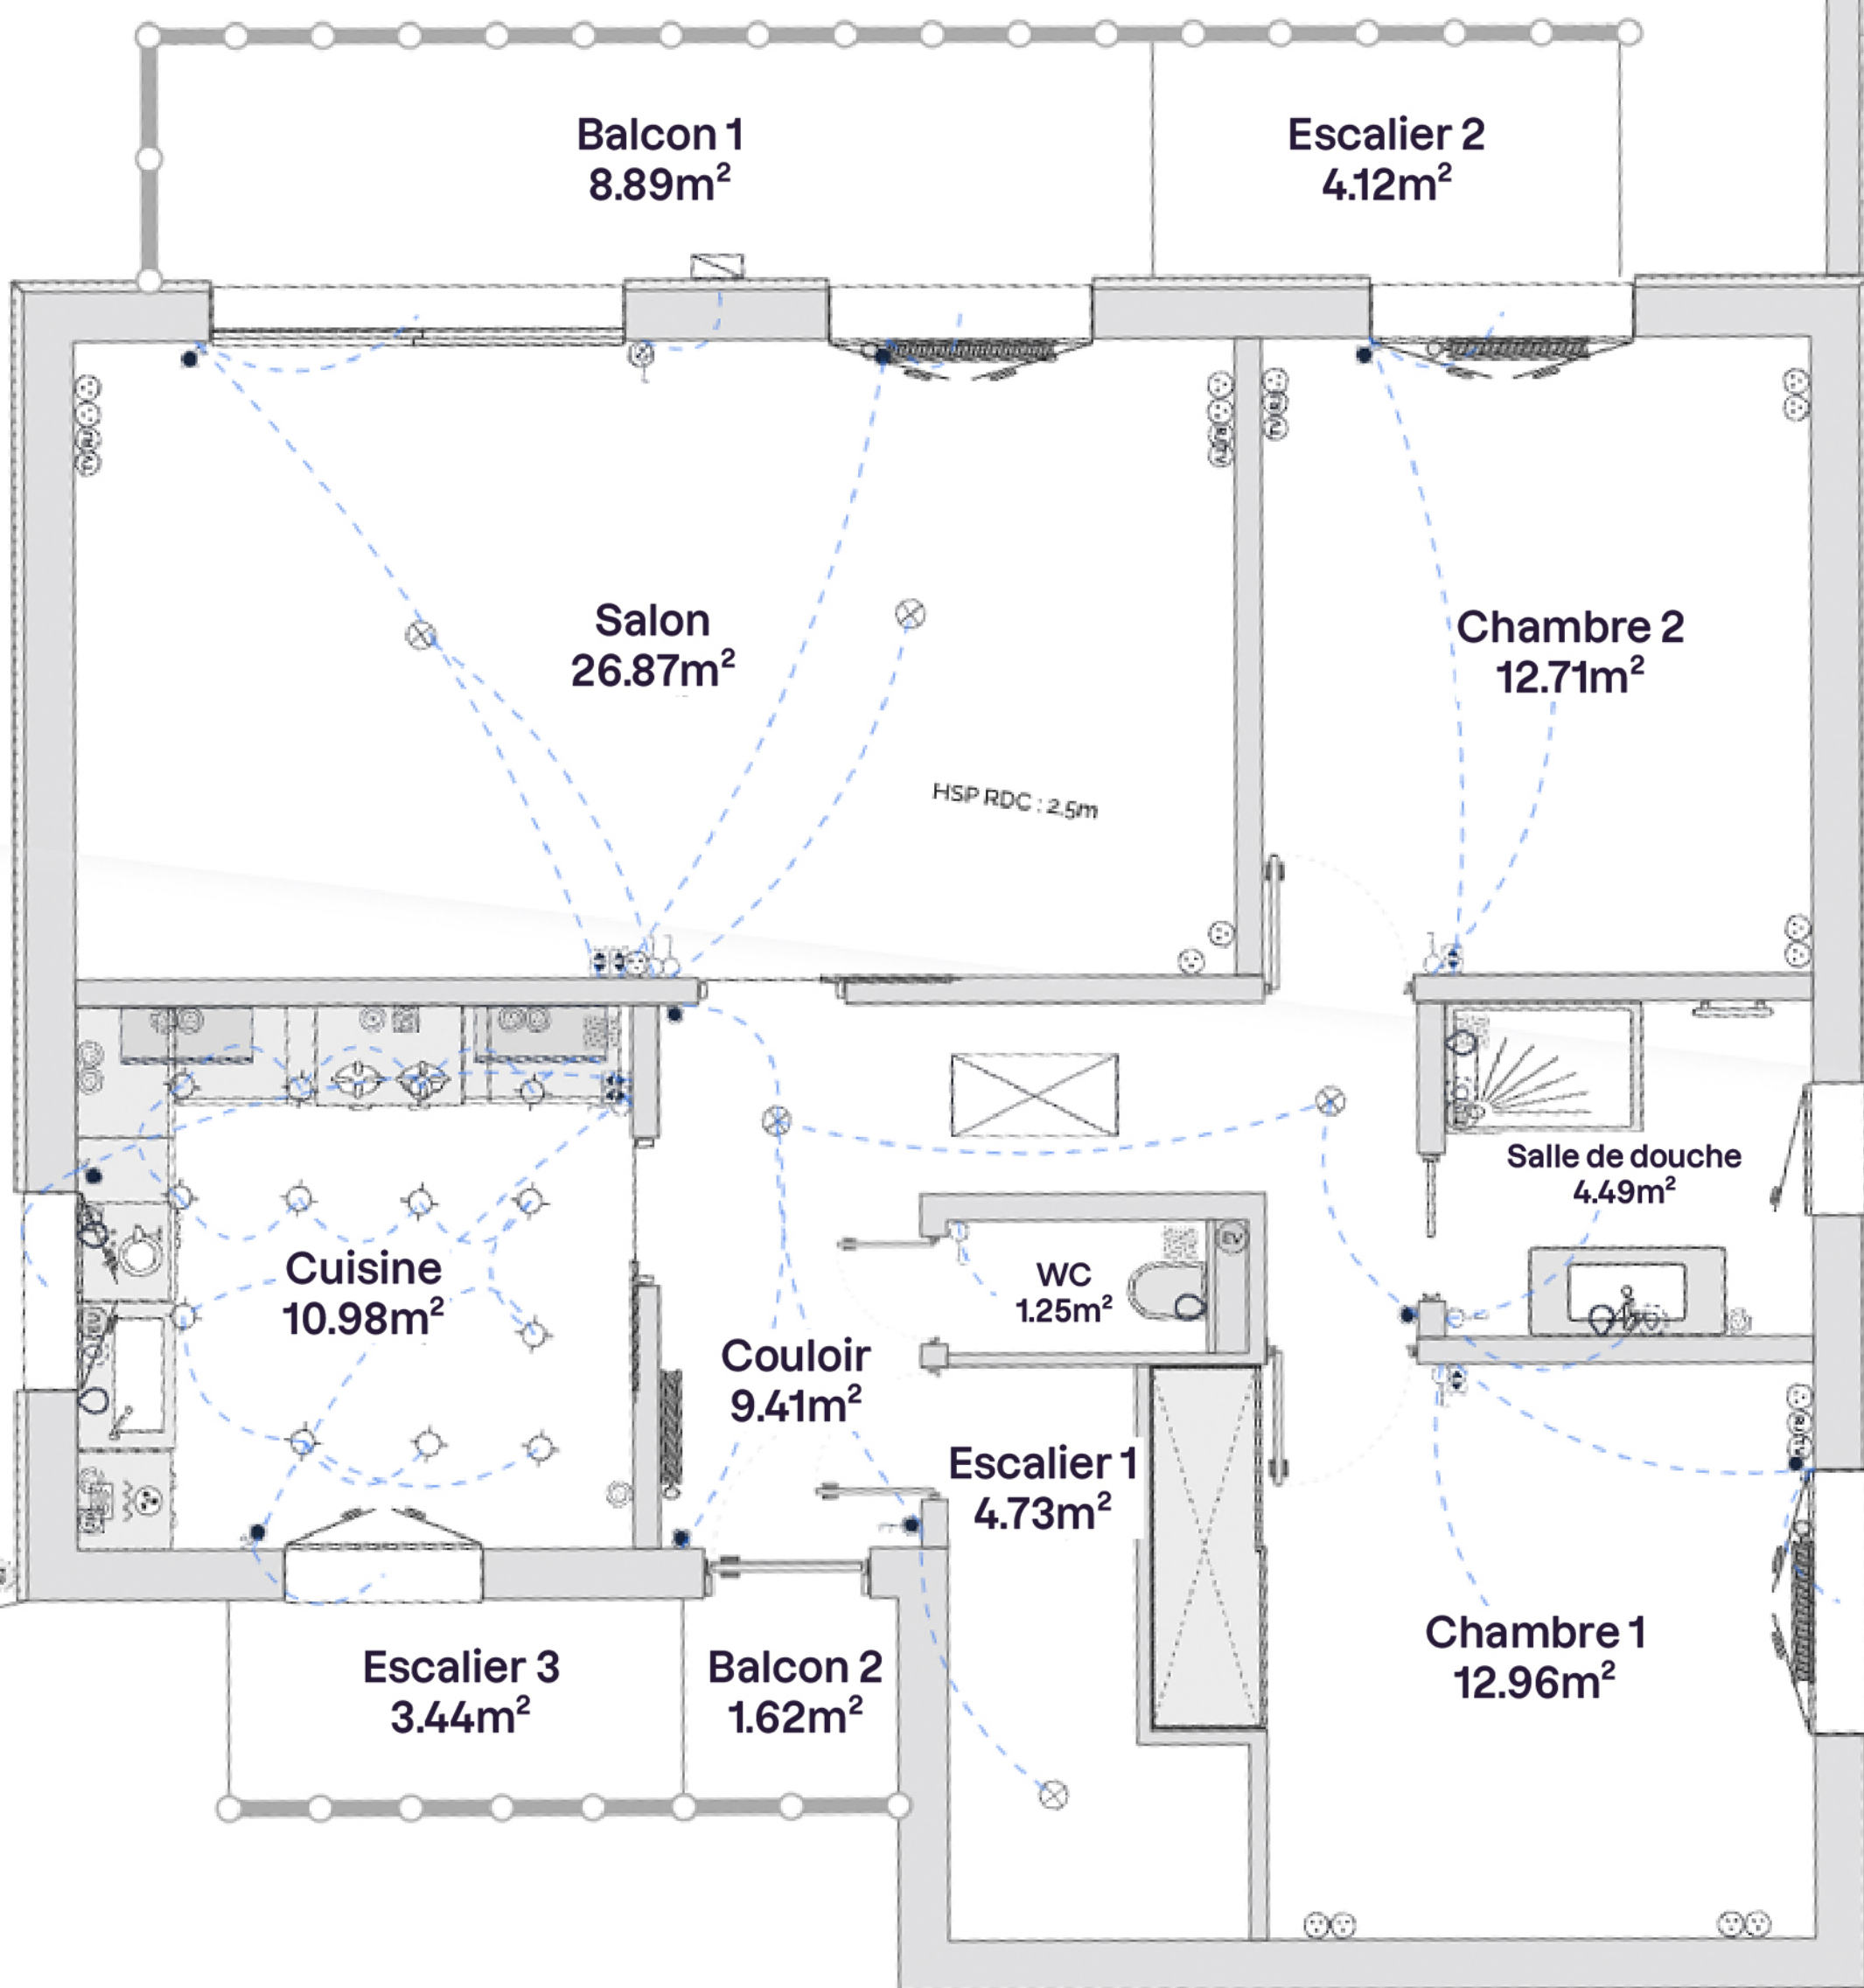

Garage
17.90m²

Cours
40.07m²

Allée
14.46m²